
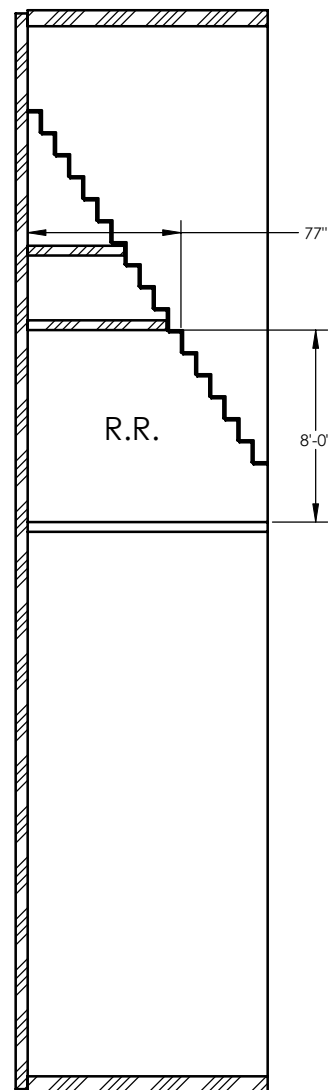


REVISIONS					
ZONE	REV	DESCRIPTION	E.C.O.	BY	DATE
	1	ORIGINAL ISSUE		GK	04-15-10

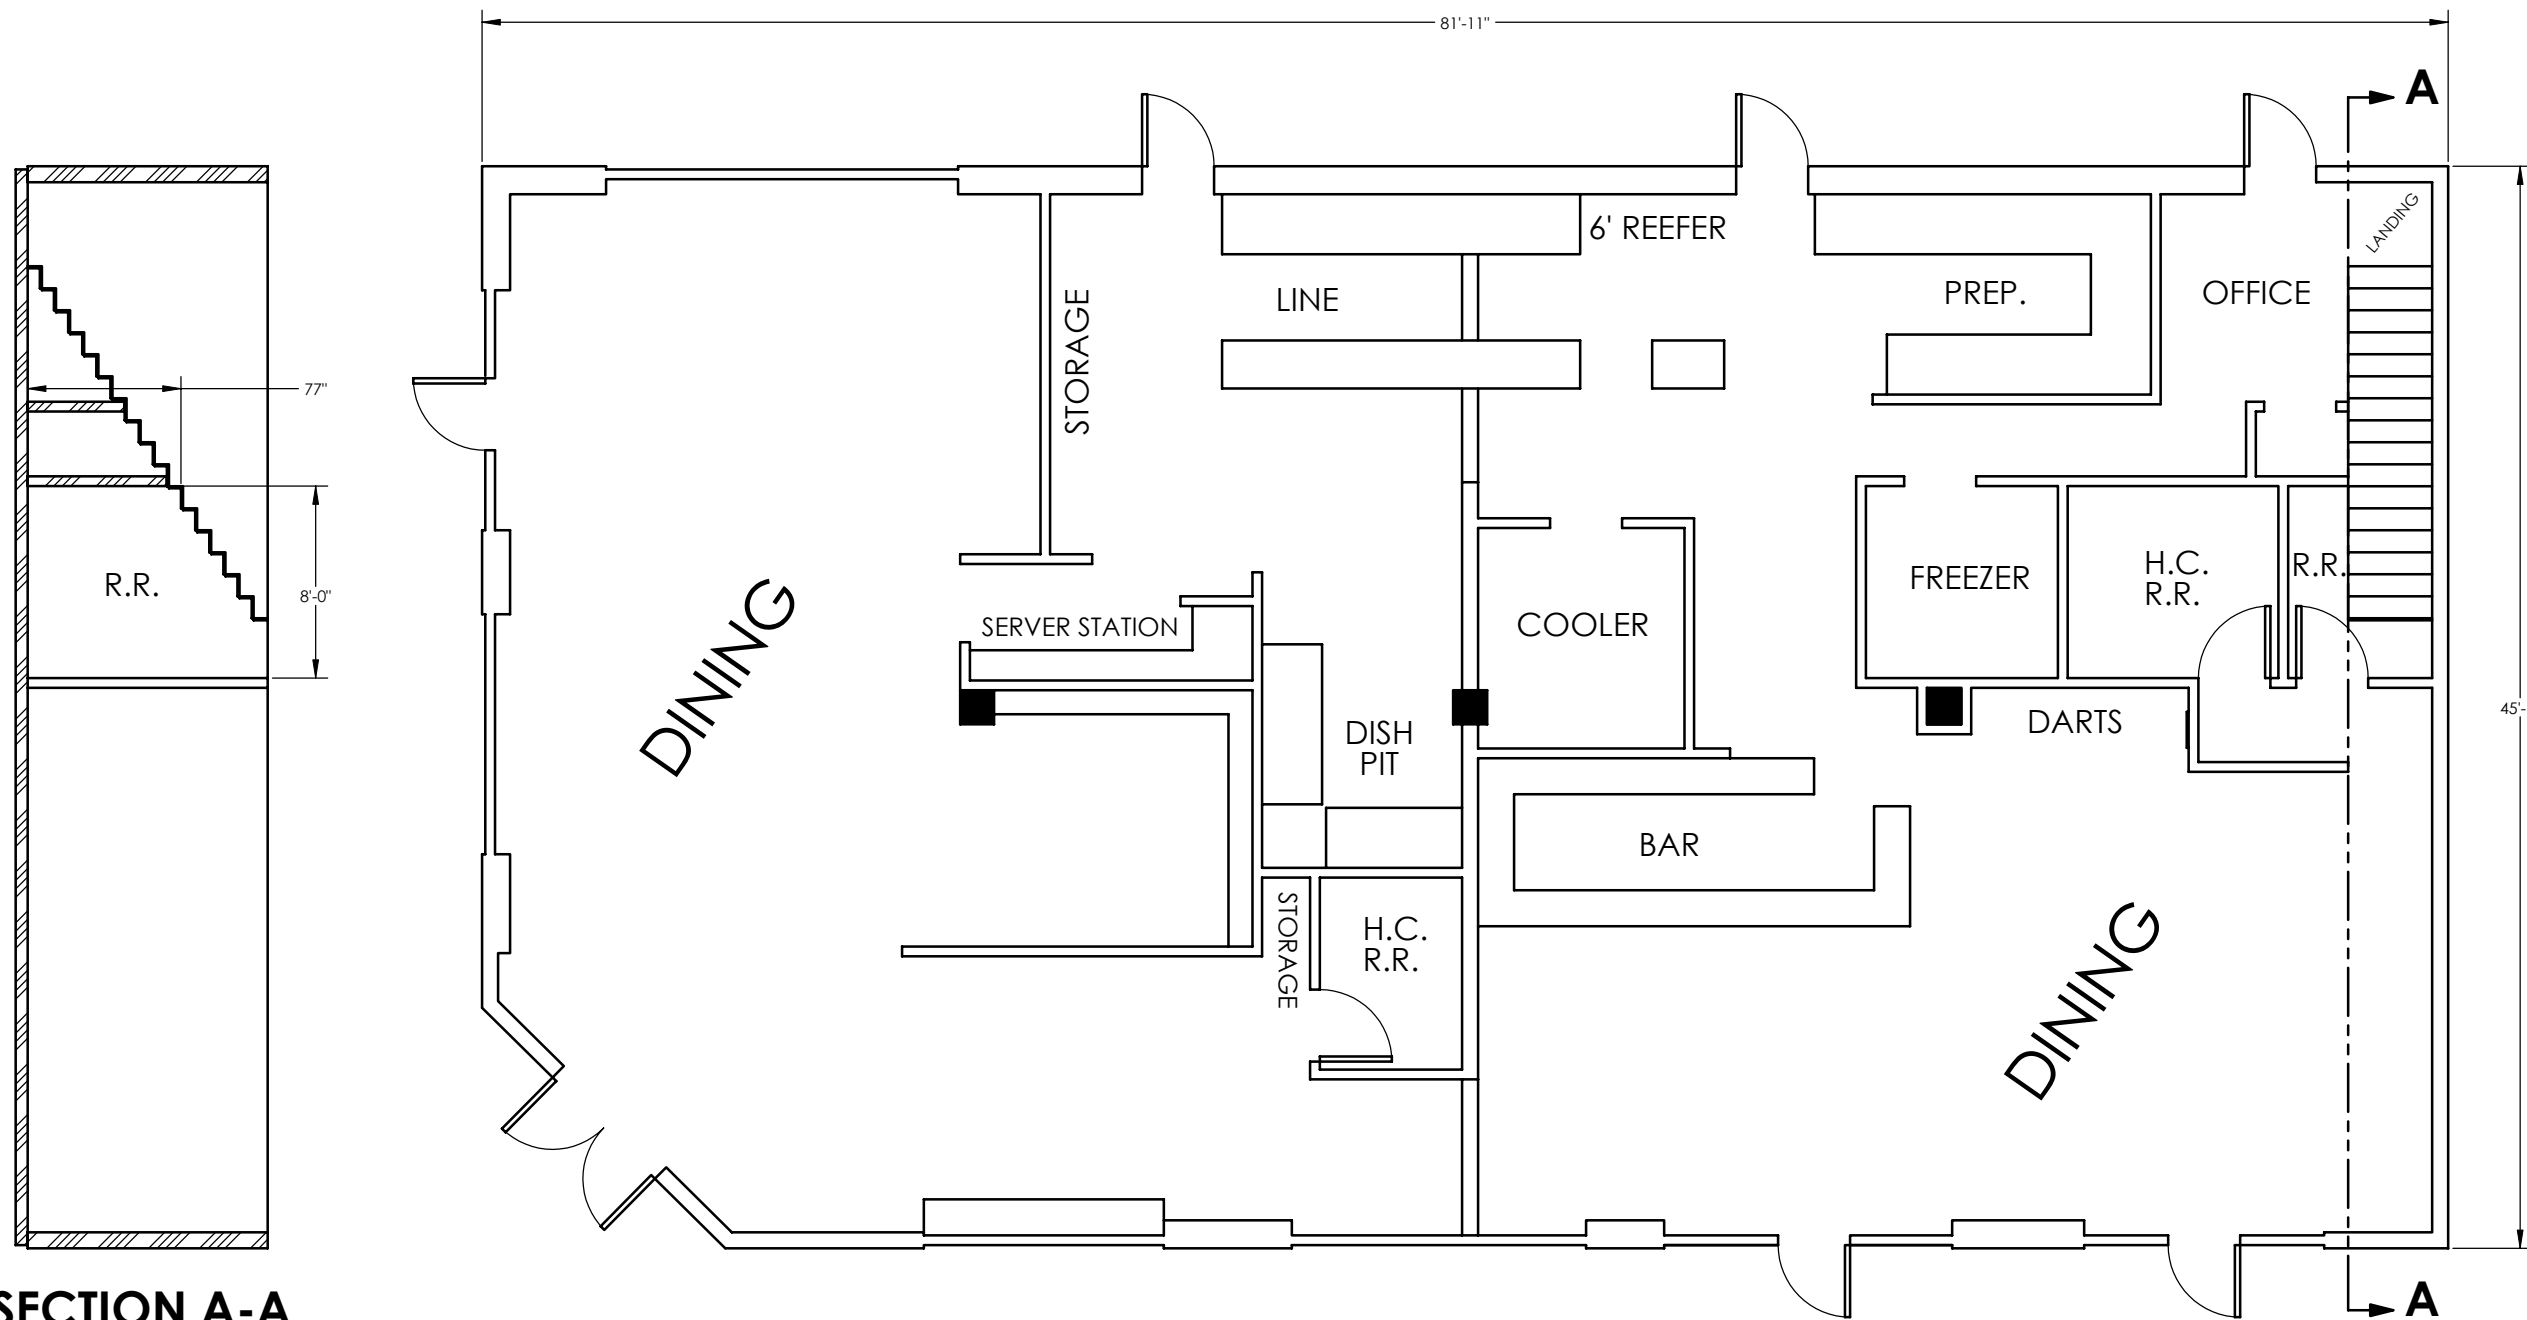

SECTION A-A

PRELIMINARY FLOOR PLAN

THIS DOCUMENT IS ISSUED IN STRICT CONFIDENCE ON CONDITION THAT IT IS NOT COPIED, REPRINTED, OR DISCLOSED TO A THIRD PARTY EITHER WHOLLY OR IN PART WITHOUT THE WRITTEN CONSENT OF KANE DRAFTING AND DESIGN.

THIRD ANGLE PROJECTION		CHECKED	GREG KANE		308 SE MAPLE STREET HILLSBORO, OR 97123 971-533-5331	
MATERIAL N/A		APPROD	BISTRO EXPANSION			
TOLERANCE (UNLESS OTHERWISE SPECIFIED) FRACTIONAL INCHES N/A		ENG D.BOWLES	SIZE D	DWG. NO. 040910	REV 1	
ANGULAR N/A		DRAWN G.KANE	SCALE 1/4"=1 FOOT	SHEET 1 OF 1		
		ISSUED 04-09-10				